

Design Build Concept Design

City Hall Park Kiosk

Community & Economic Development Office

City Of Burlington, Vermont


16 January 2024

Table of Contents


Drawings	3
Diagrams	15
Rendered Views	20

Drawings


City Hall Park Plan

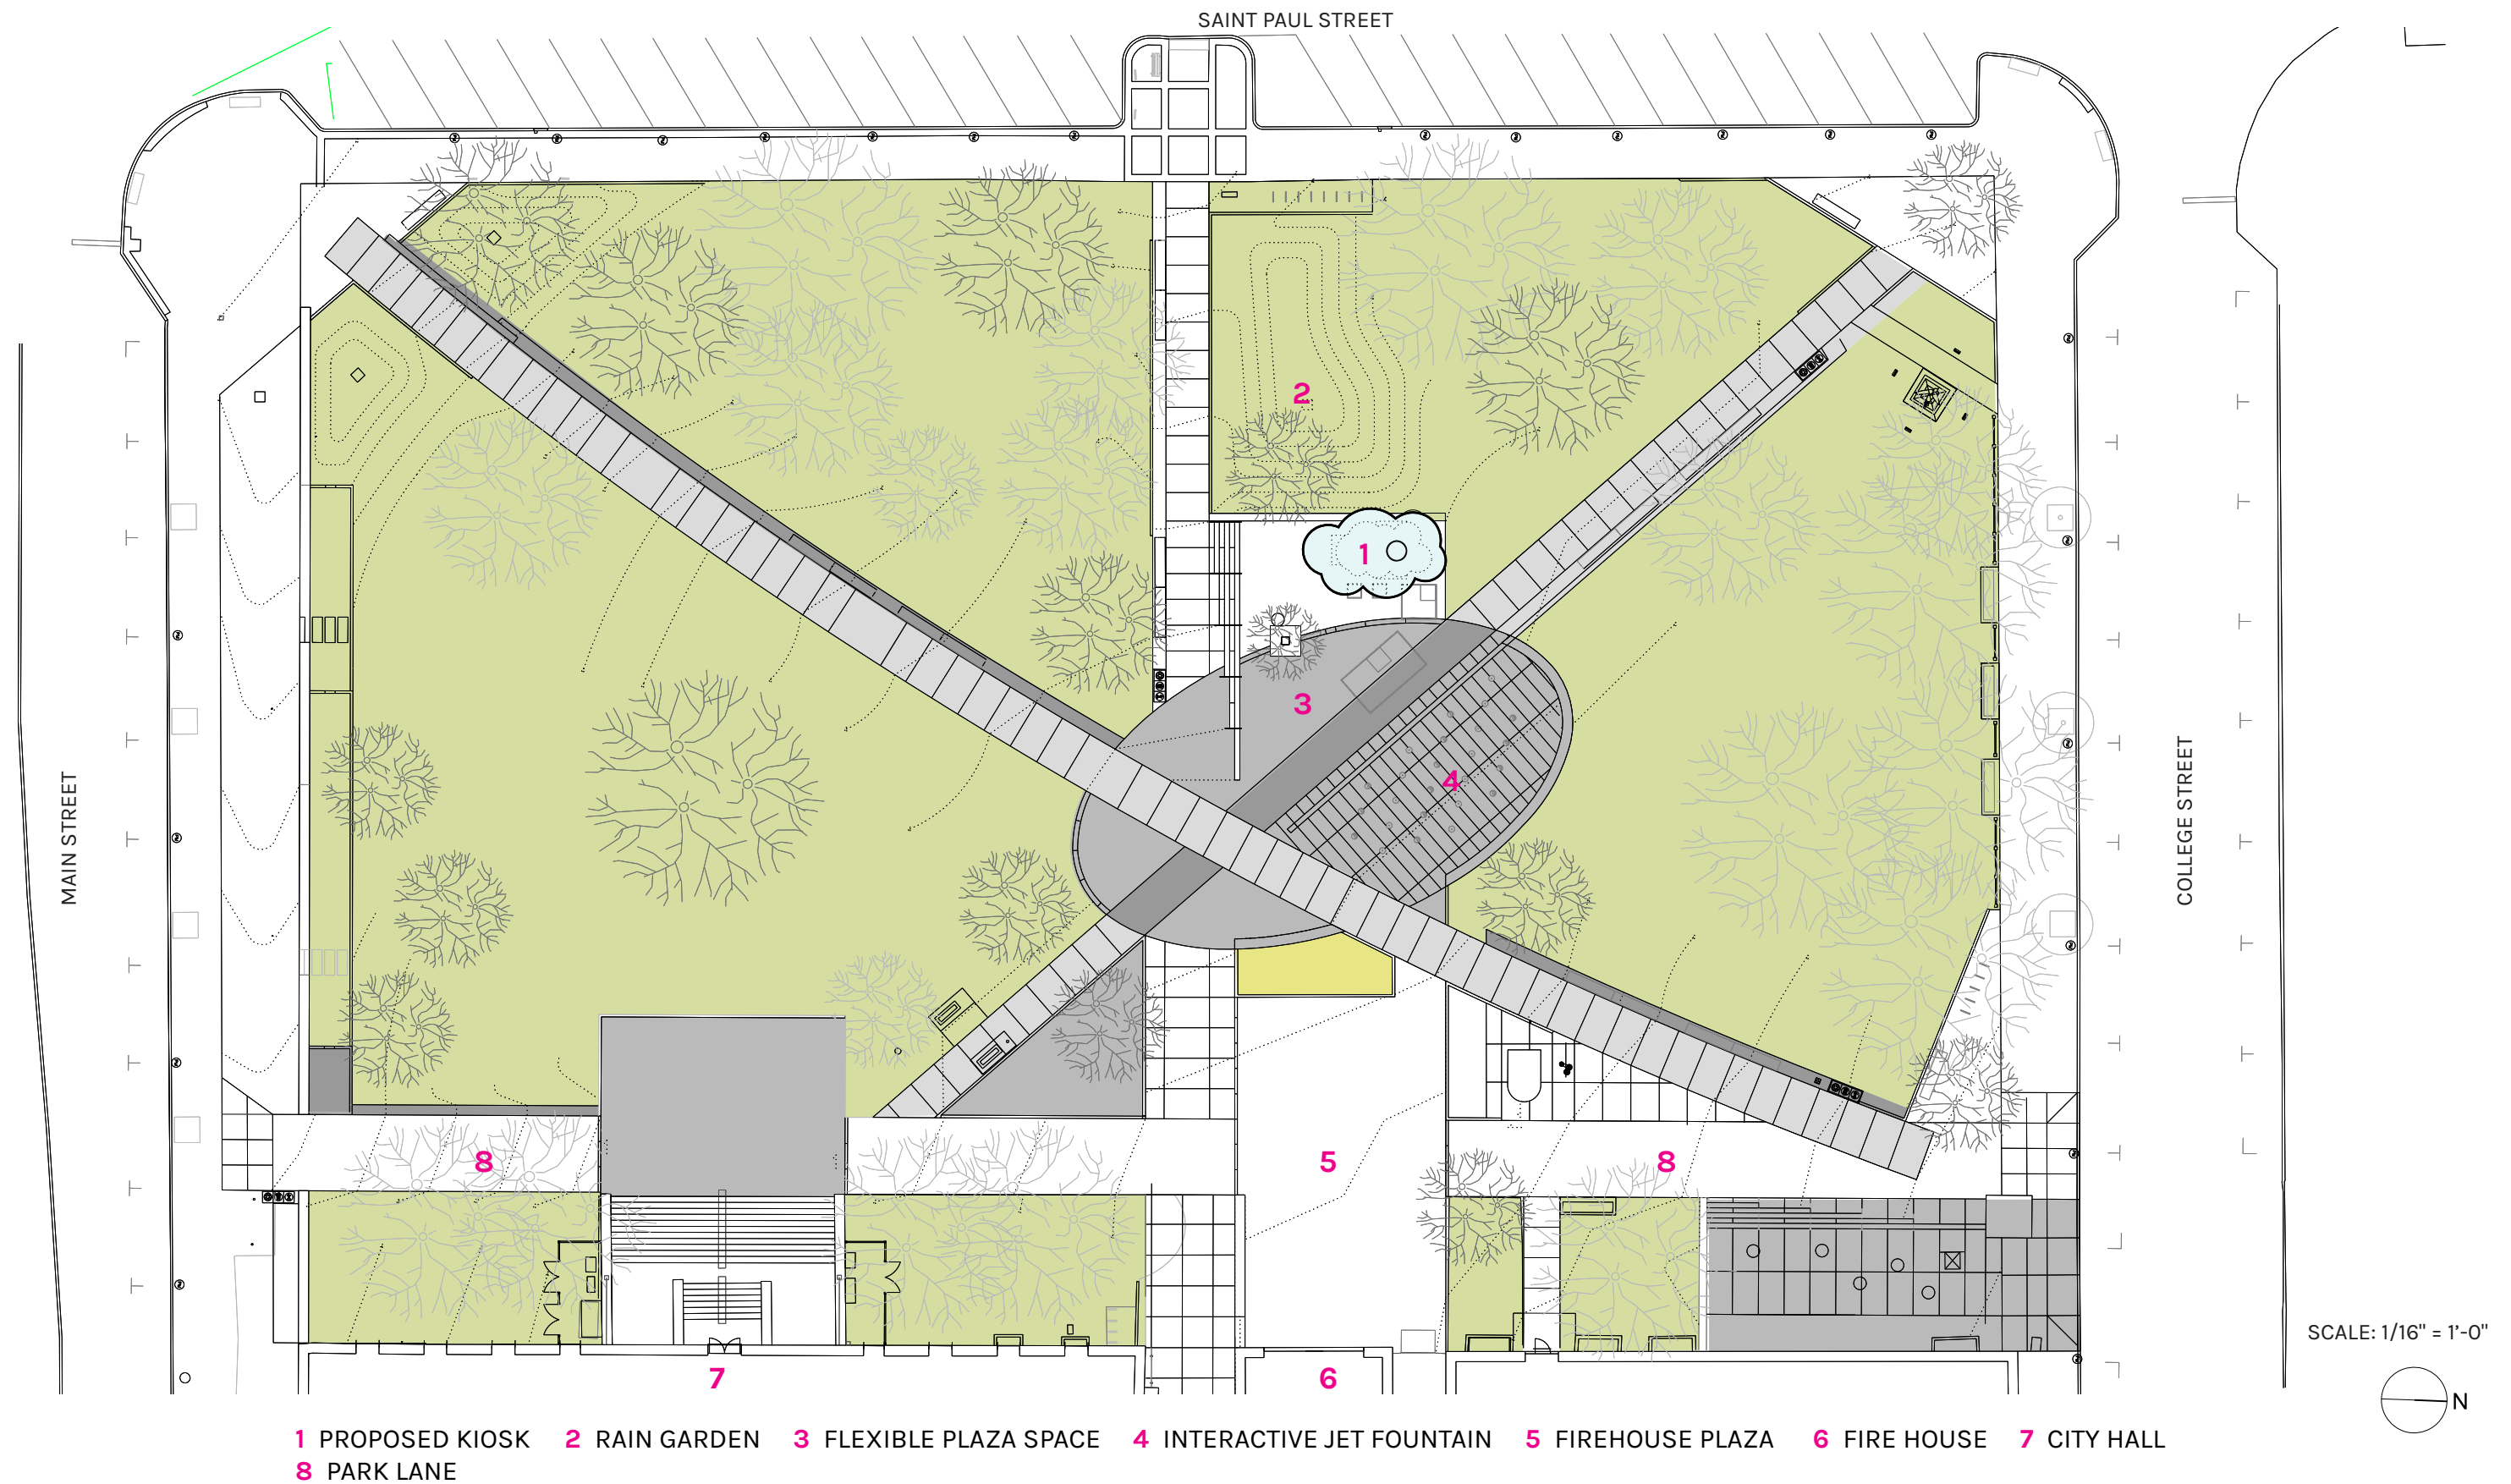


Kiosk Floor Plan

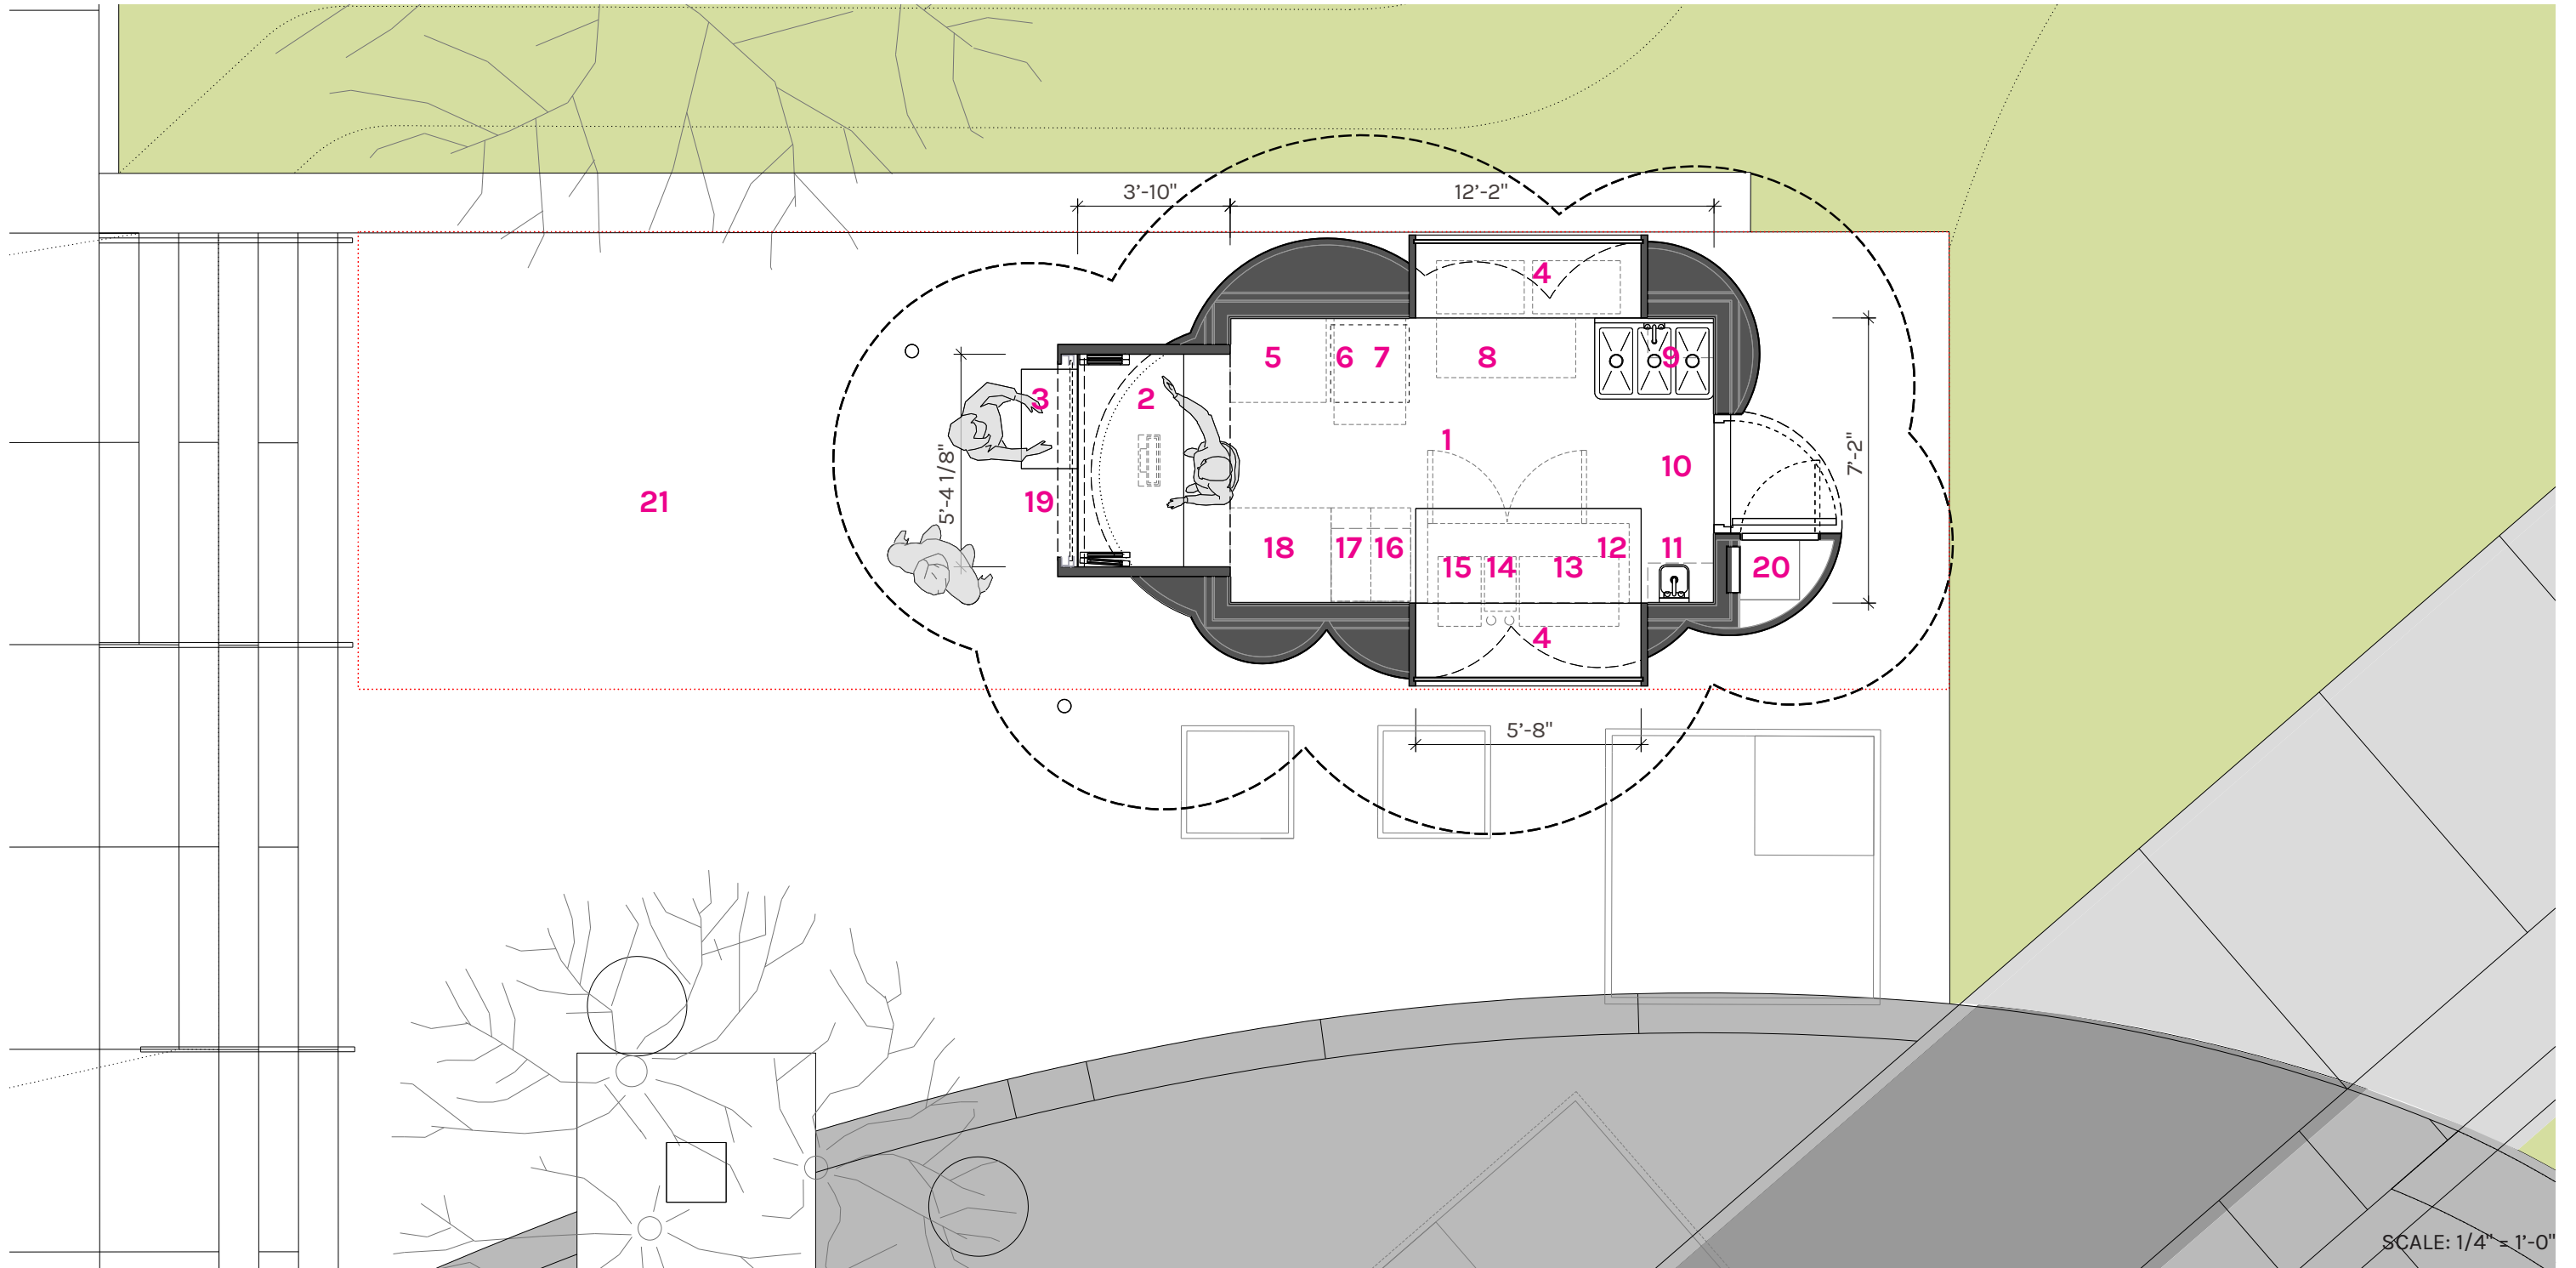

- 1 KIOSK WORKSPACE 100 NSF 2 REGISTER 3 ACCESSIBLE COUNTER 4 COUNTER 5 REACH-IN REFRIGERATOR N.I.C. 6 U.C. REFRIGERATOR
- 7 STEAMER N.I.C. 8 PREP TABLE N.I.C. 9 TRIPLE SINK 10 PERSONNEL DOOR 11 HANDWASH SINK 12 U.C. GLASSDOOR REFRIGERATOR N.I.C.
- 13 ESPRESSO MACHINE N.I.C. 14 ESPRESSO GRINDER N.I.C. 15 DRIP BREWER N.I.C. 16 ELECTRIC HOTPLATE BURNERS N.I.C. 17 RANGEHOOD N.I.C.
- 18 REACH-IN FREEZER N.I.C. 19 ROLL DOWN SECURITY DOOR 20 ELECTRICAL PANEL AND FEED 21 KIOSK PLAZA

 


Kiosk Roof Plan

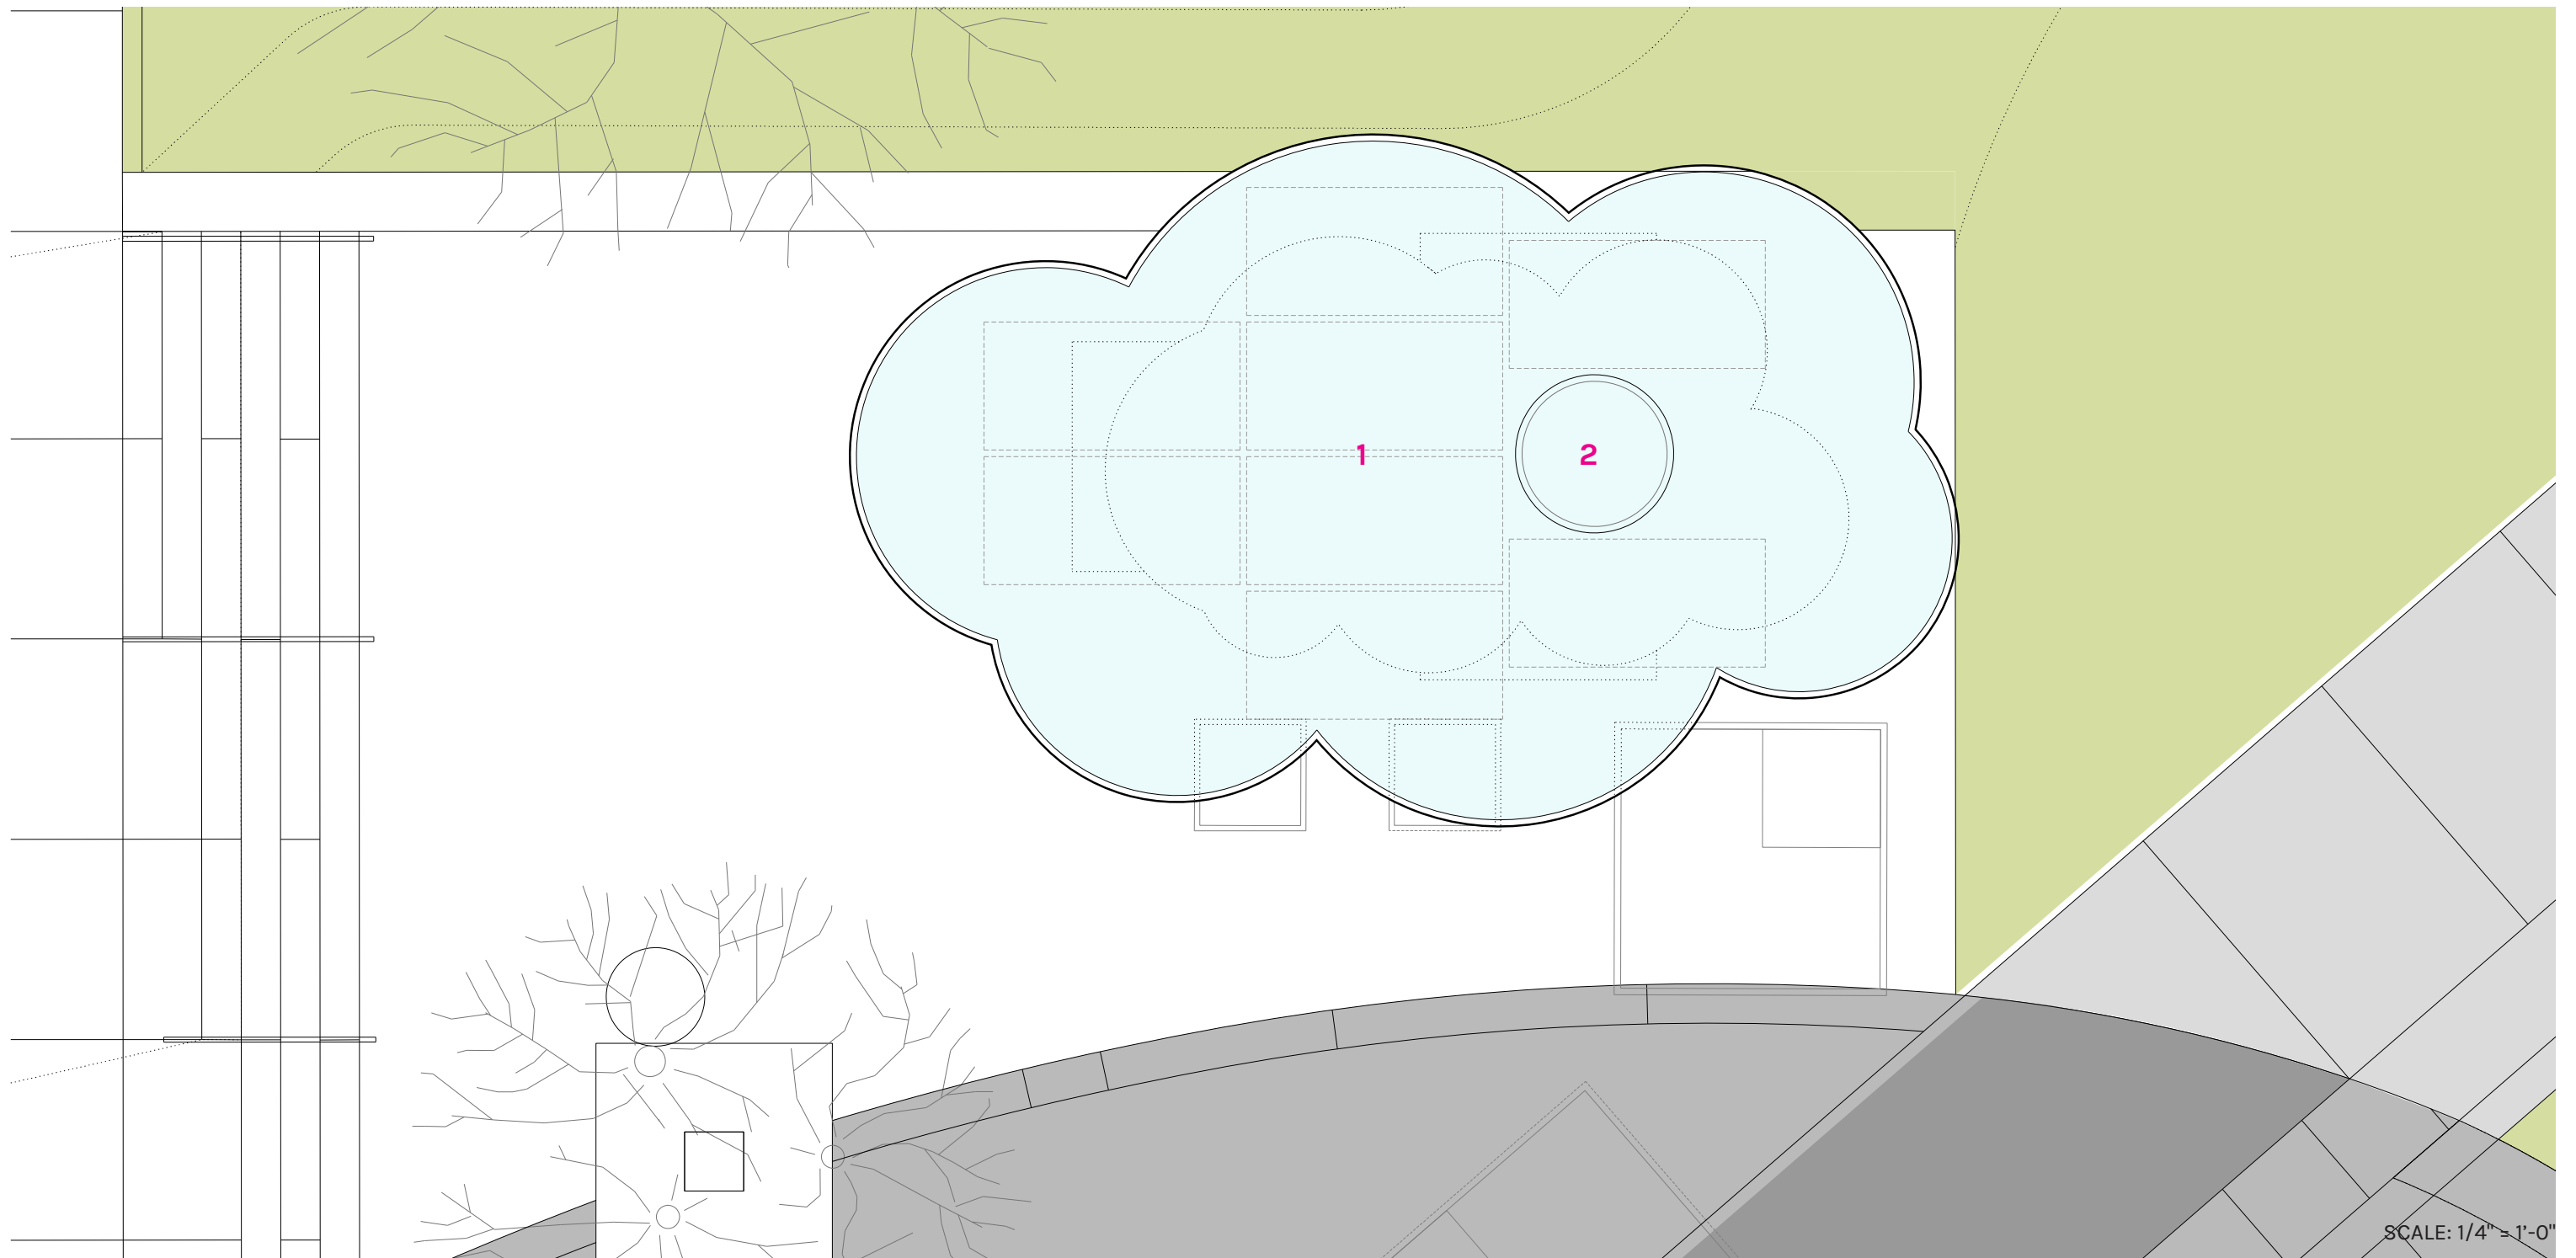


1 ROOF SHOWING POTENTIAL PHOTOVOLTAIC ARRAY 2 MECHANICAL ENCLOSURE

SCALE: 1/4" = 1'-0"

 


Kiosk Elevation South

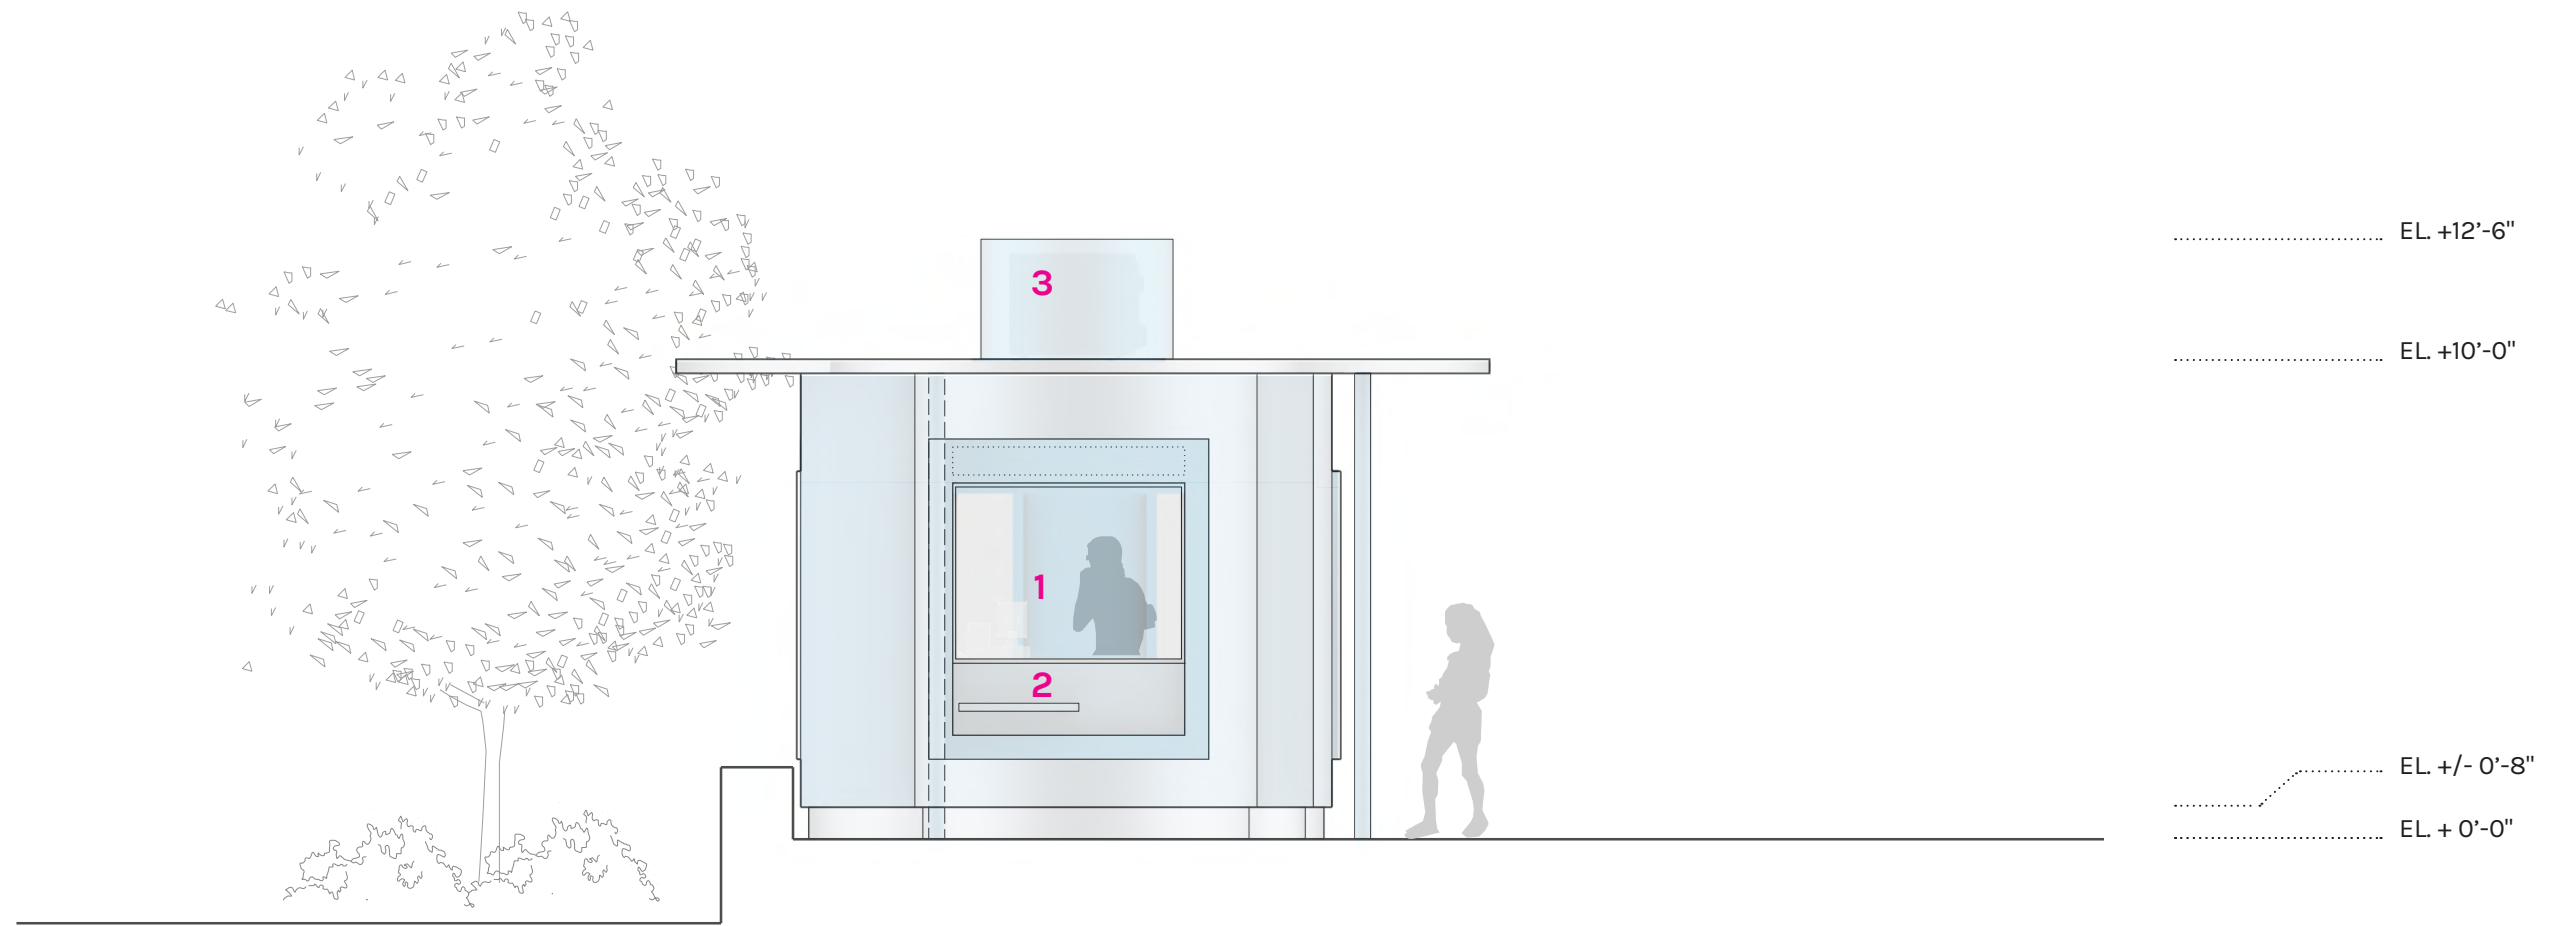

1 SERVICE WINDOW 2 ACCESSIBLE COUNTER 3 MECHANICAL ENCLOSURE

SCALE: 1/4" = 1'-0"


Kiosk Elevation East

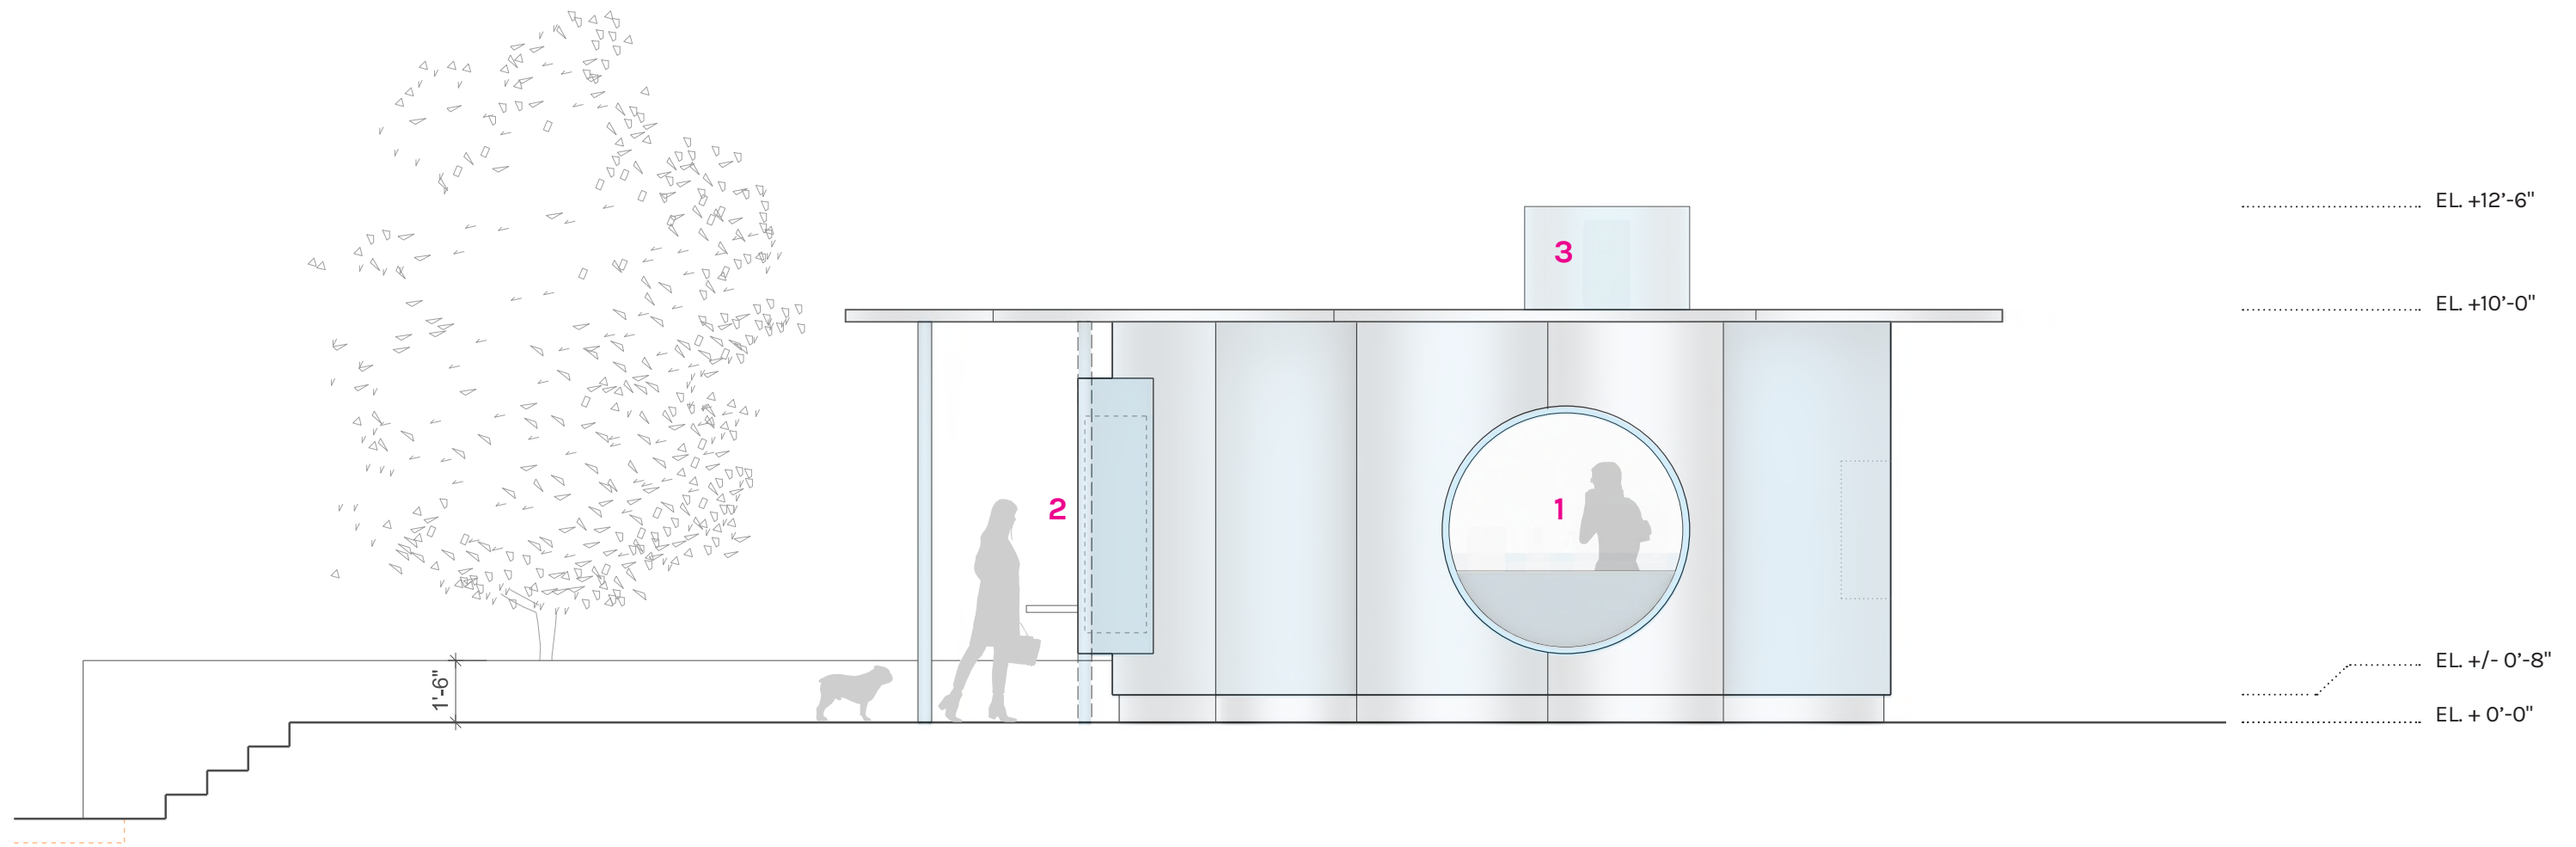

1 CIRCULAR WINDOW / COFFEE STATION 2 SERVICE WINDOW 3 MECHANICAL ENCLOSURE

SCALE: 1/4" = 1'-0"


Kiosk Elevation North

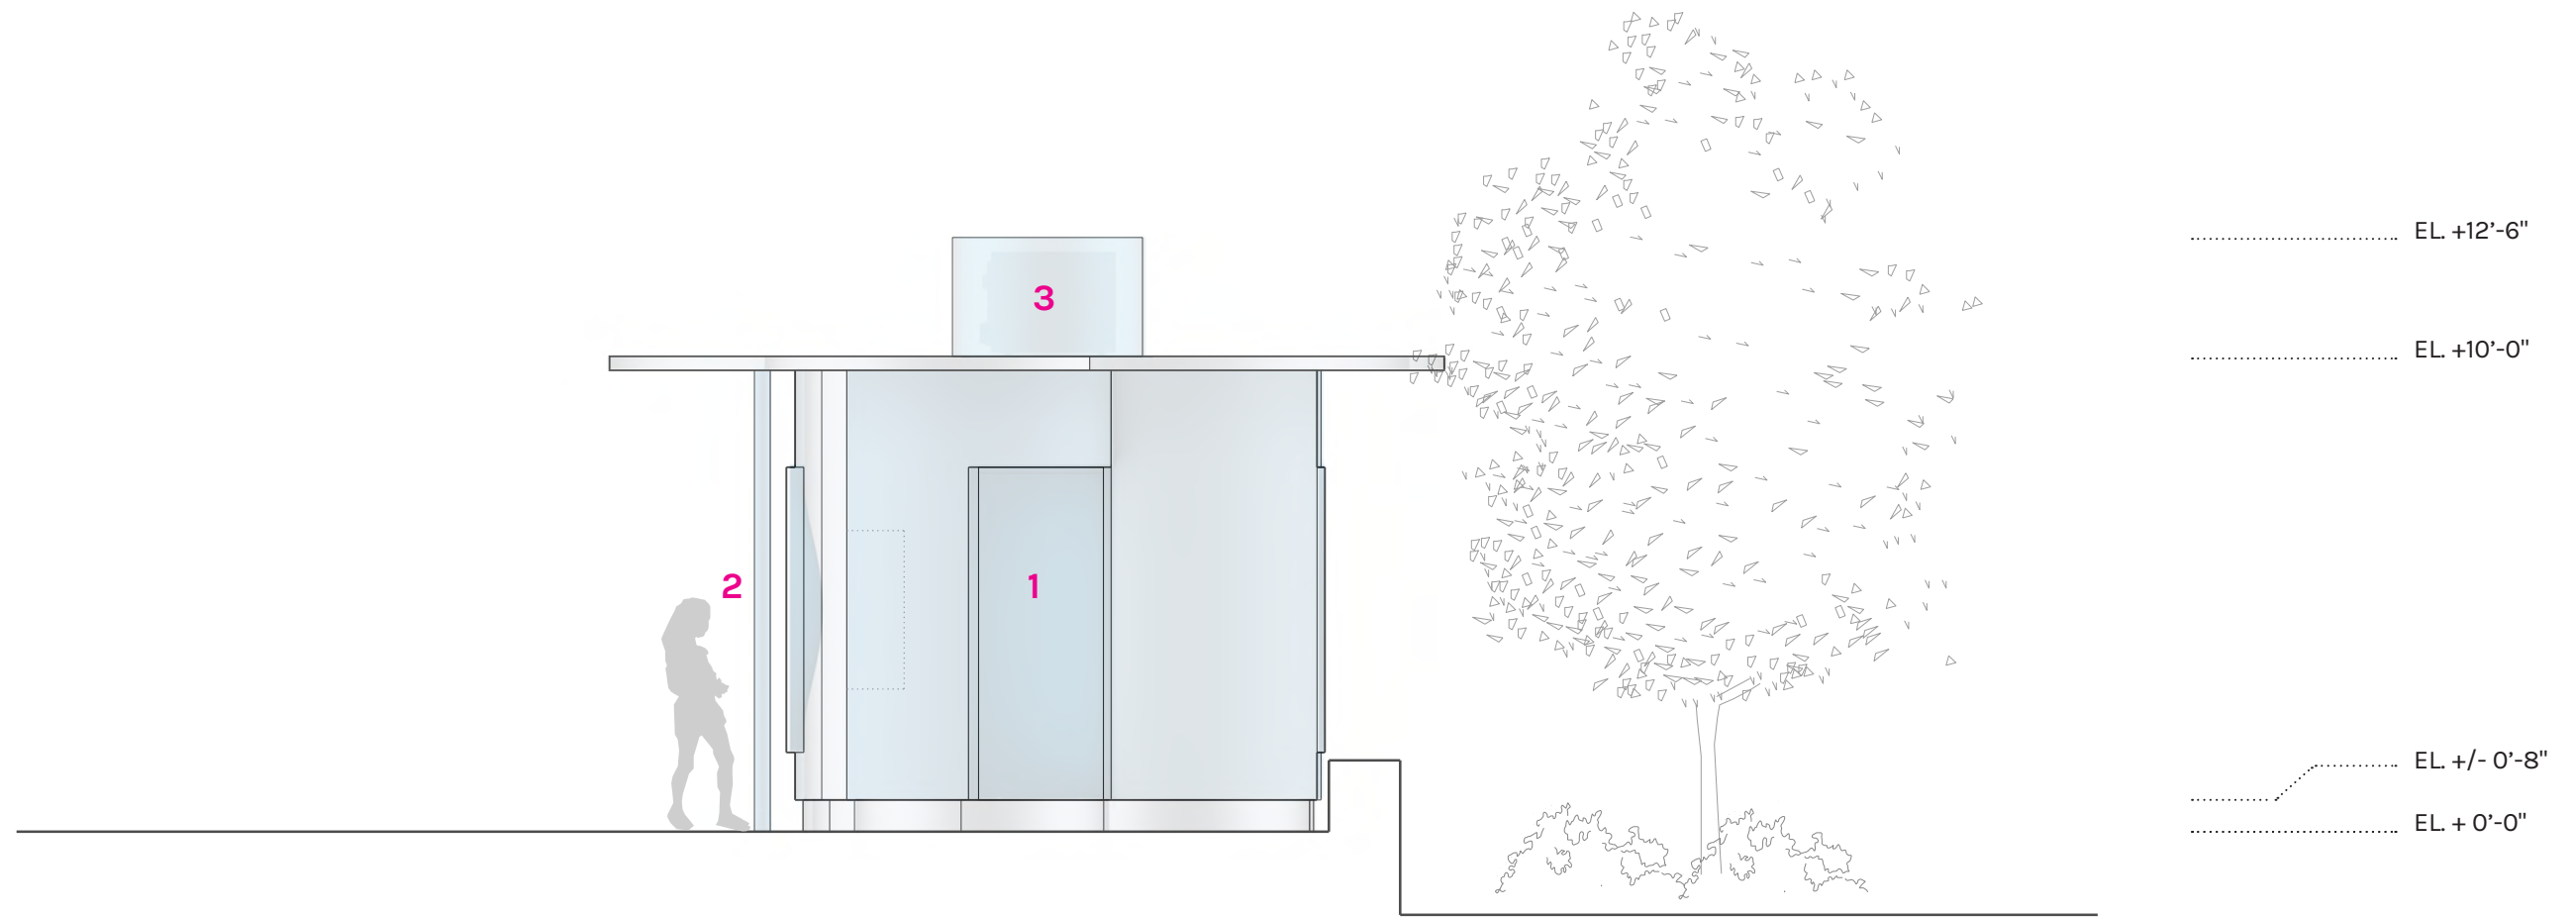

1 PERSONNEL DOOR 2 CIRCULAR WINDOW / COFFEE STATION 3 MECHANICAL ENCLOSURE

SCALE: 1/4" = 1'-0"

Kiosk Elevation West

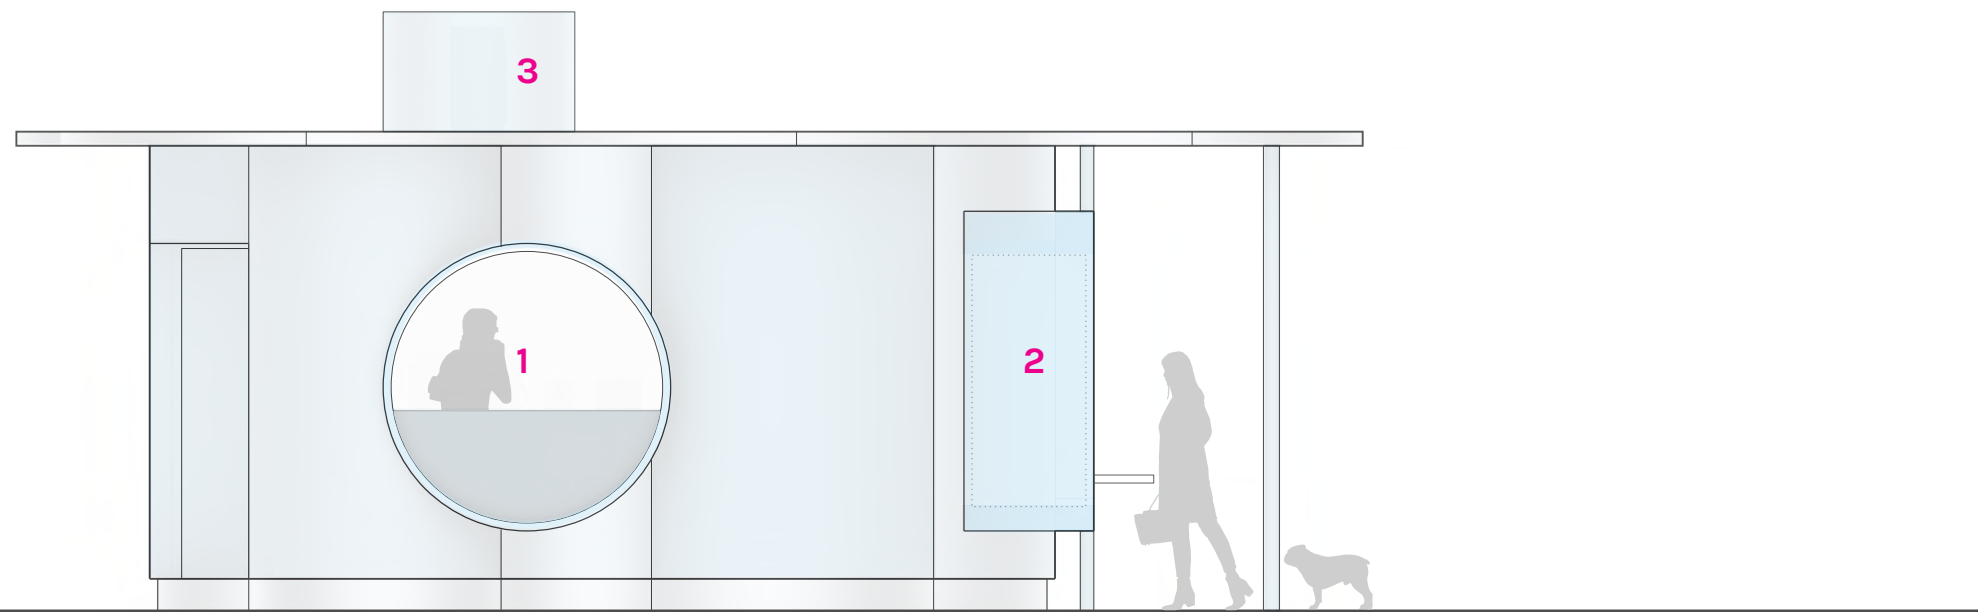

..... EL. +12'-6"

..... EL. +10'-0"



..... EL. +/- 0'-8"

..... EL. + 0'-0"

SCALE: 1/4" = 1'-0"

1 CIRCULAR WINDOW **2** SERVICE WINDOW **3** MECHANICAL ENCLOSURE

Kiosk Section Looking West

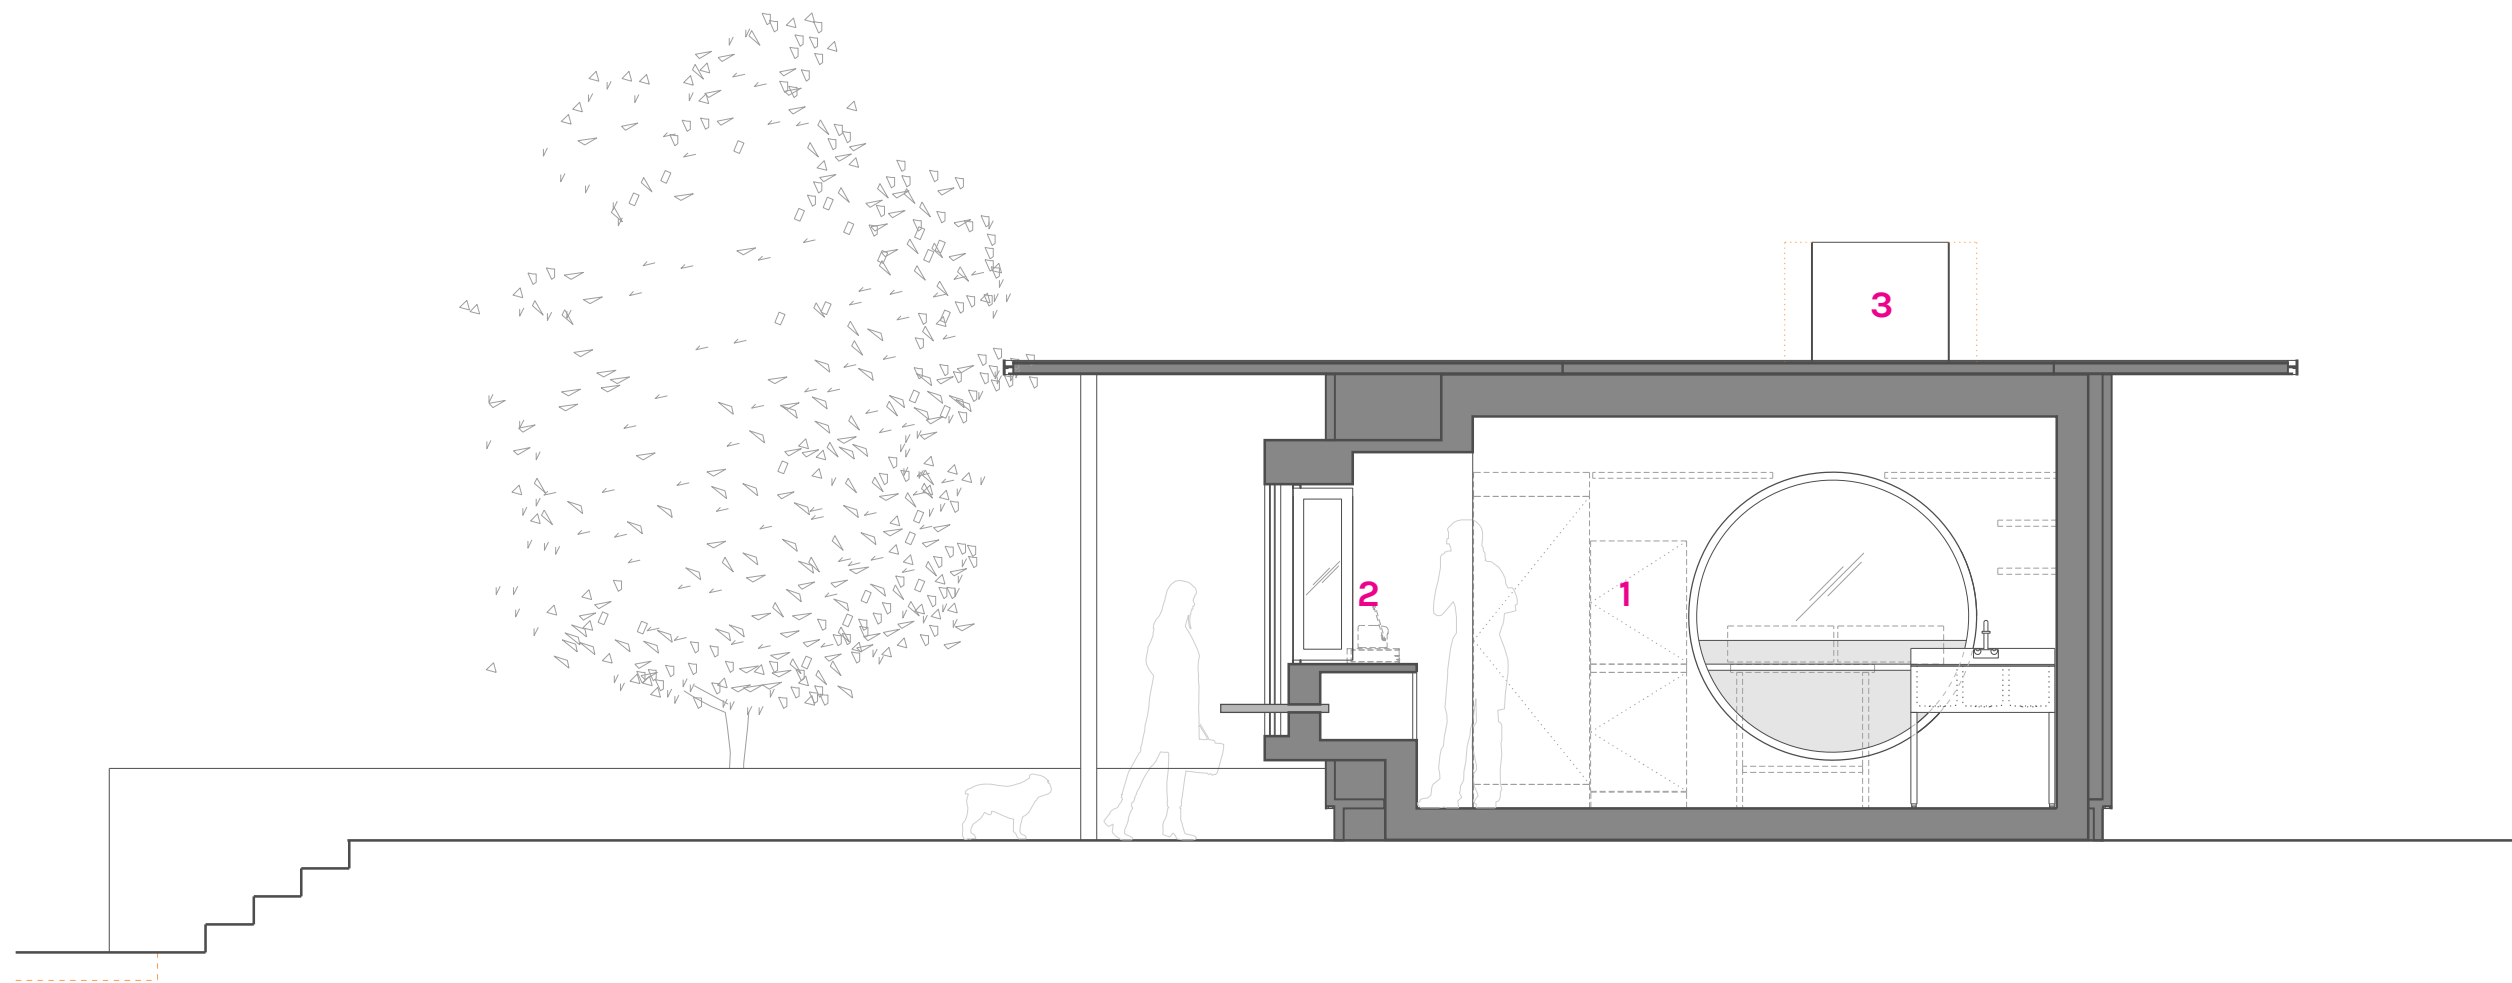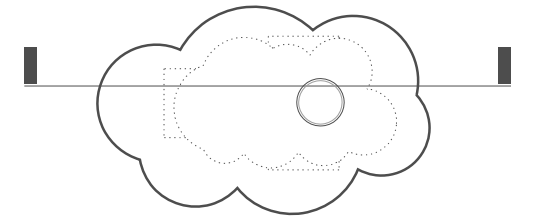

..... EL. +12'-6"

..... EL. +10'-0"



..... EL. +/- 0'-8"

..... EL. + 0'-0"

SCALE: 1/4" = 1'-0"

1 KIOSK WORKAREA **2** SERVING WINDOW **3** MECHANICAL ENCLOSURE

Kiosk Section Looking East

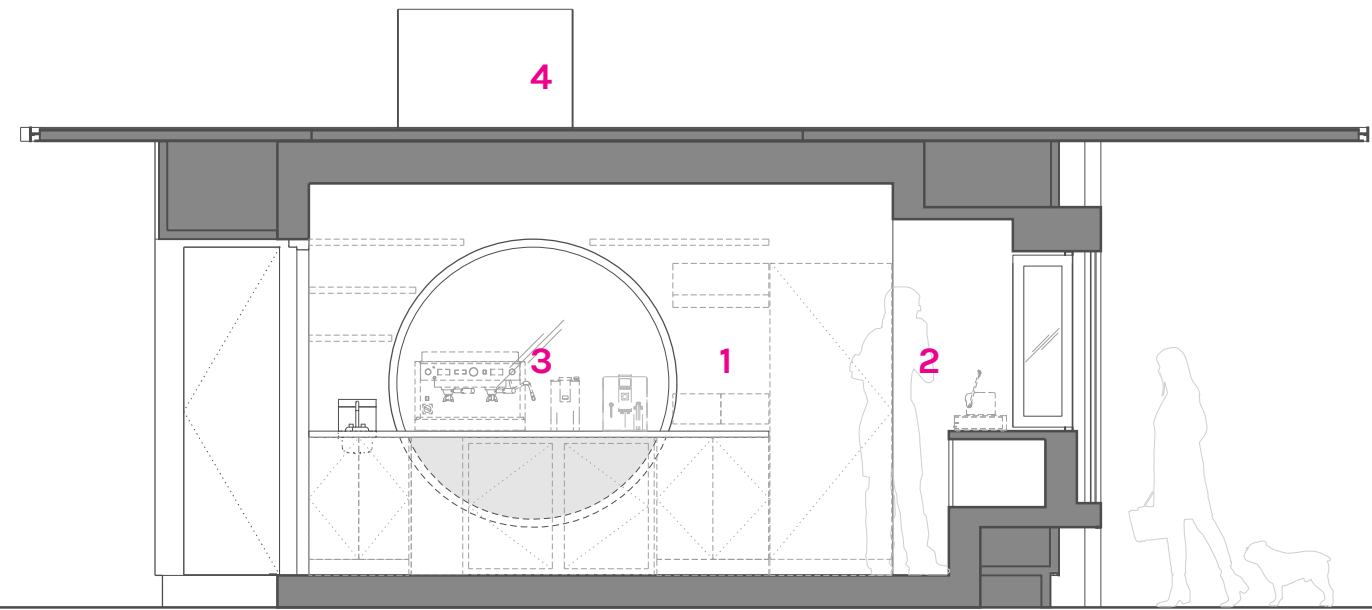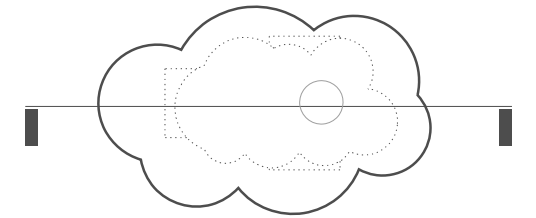

..... EL. +12'-6"

..... EL. +10'-0"


..... EL. +/- 0'-8"

..... EL. + 0'-0"

SCALE: 1/4" = 1'-0"

1 KIOSK WORKAREA 2 SERVING WINDOW 3 CIRCULAR WINDOW / COFFEE STATION 4 MECHANICAL ENCLOSURE



Kiosk Section Looking North

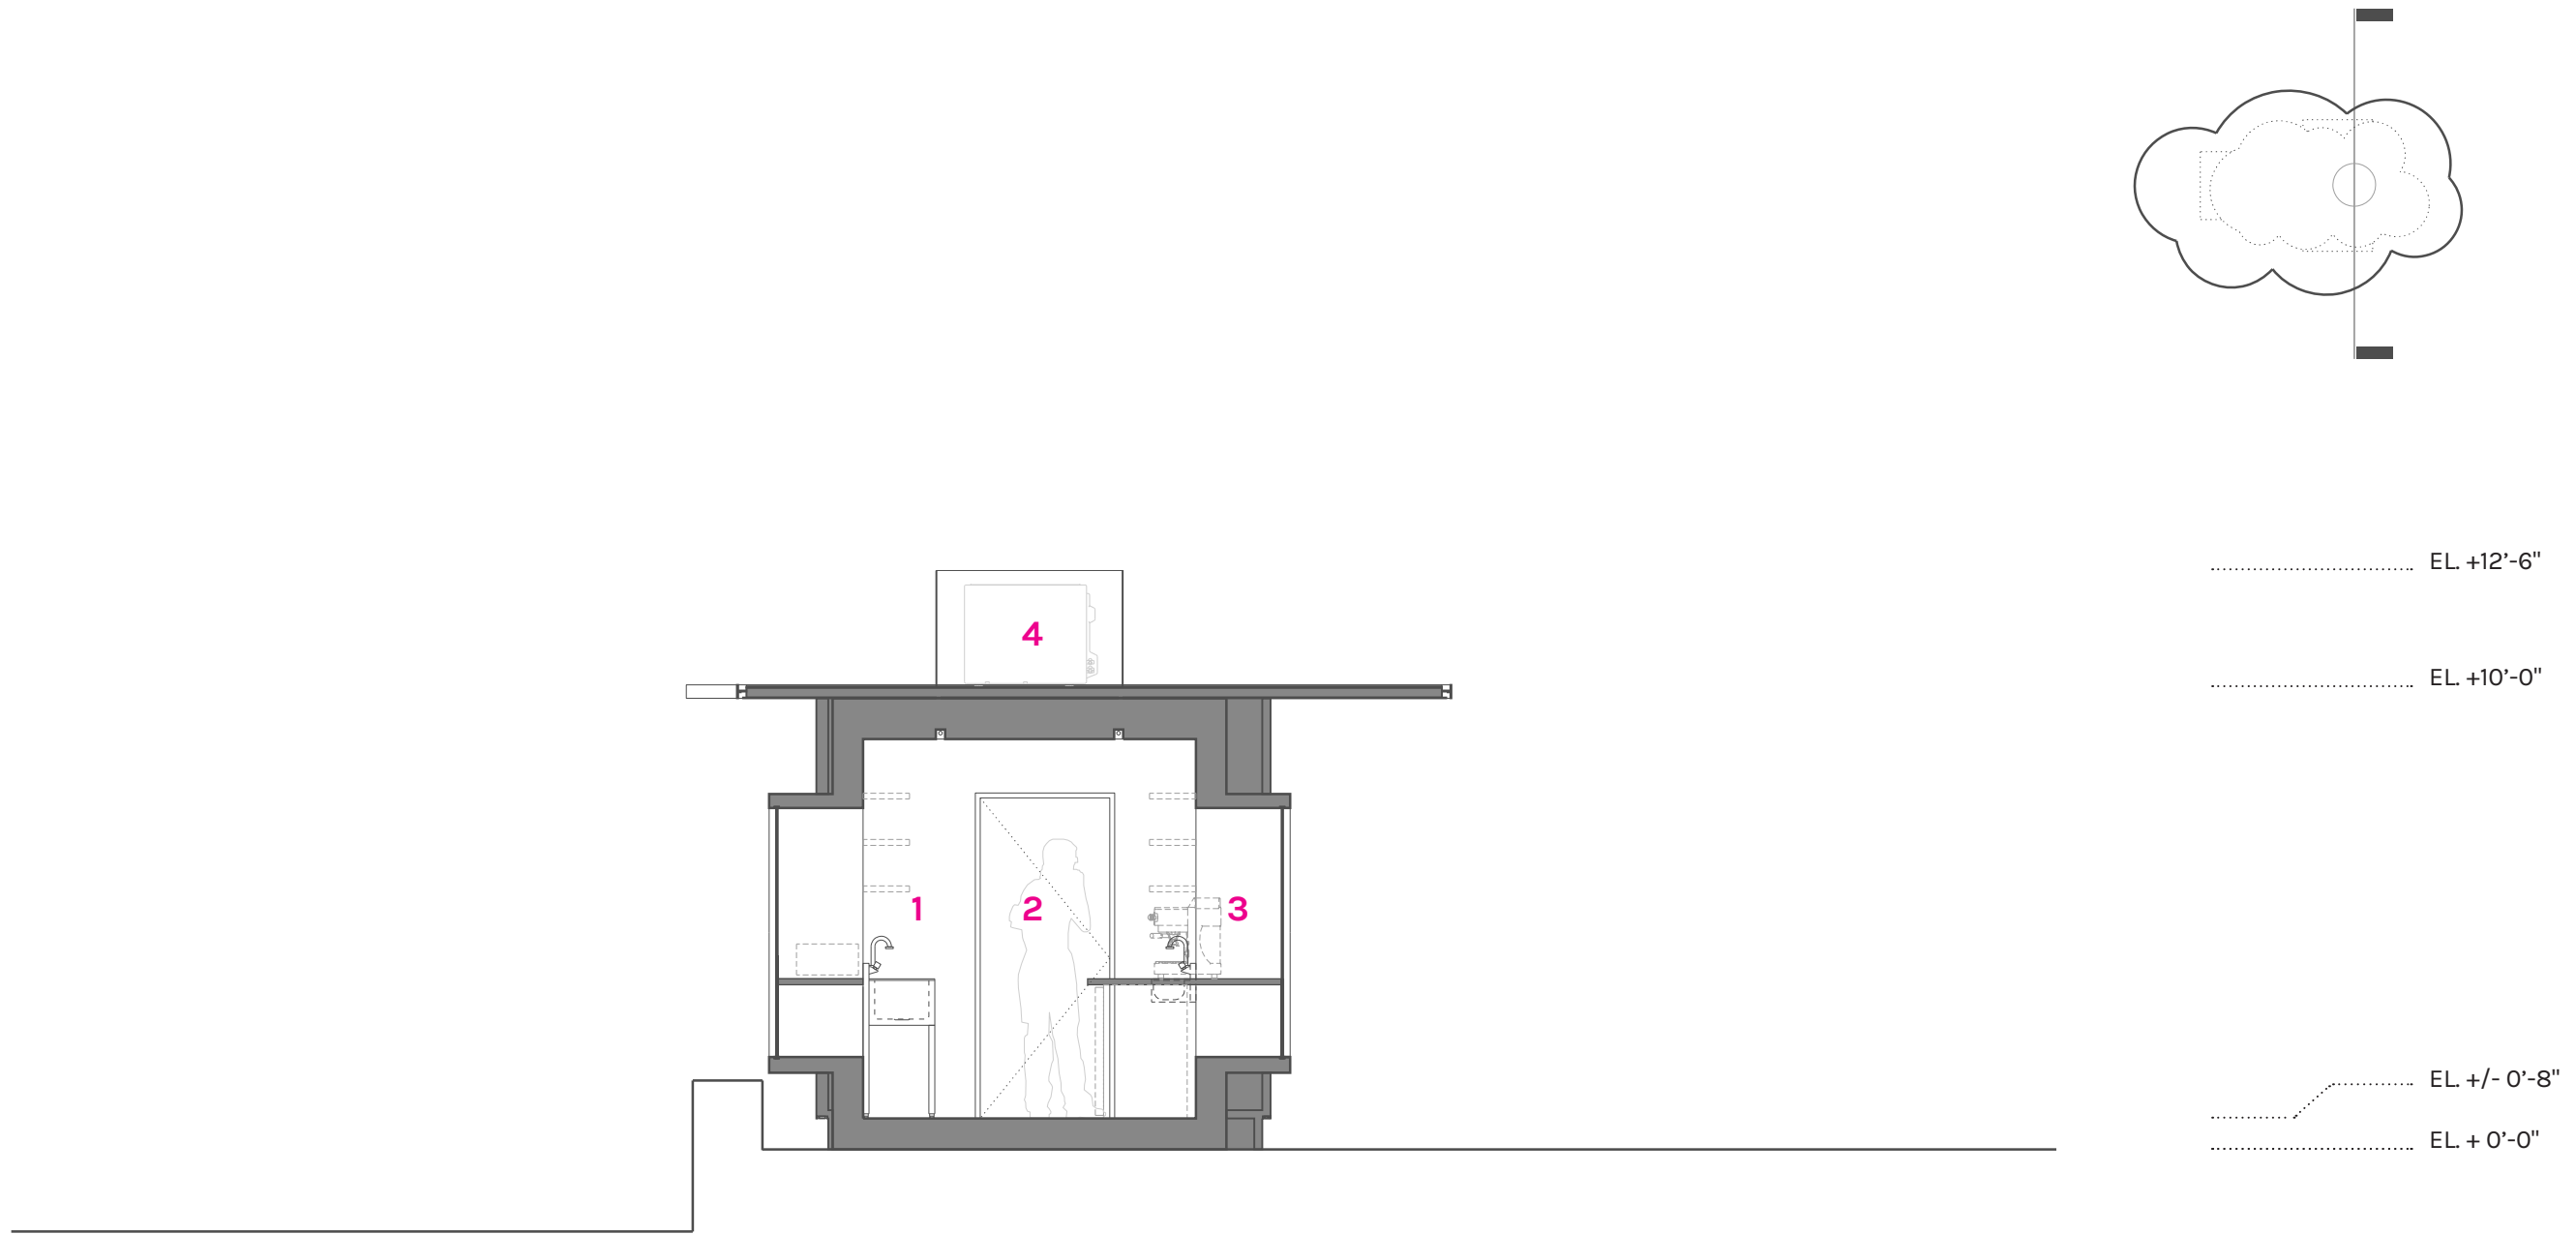

- 1 KIOSK WORKAREA
- 2 PERSONNEL DOOR
- 3 CIRCULAR WINDOW / COFFEE STATION
- 4 MECHANICAL ENCLOSURE

SCALE: 1/4" = 1'-0"

Kiosk Section Looking South

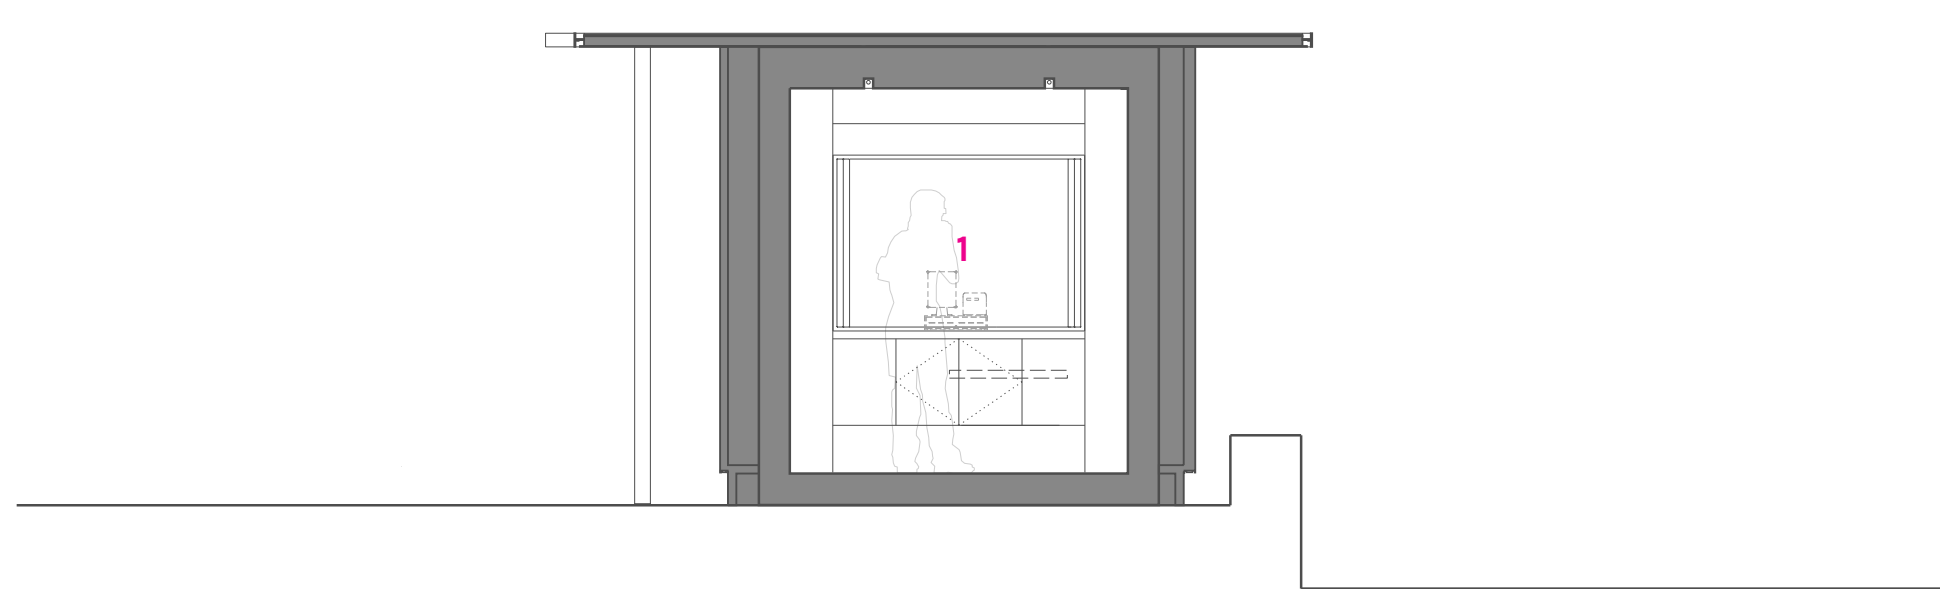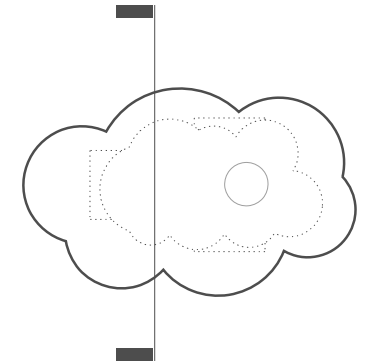

..... EL. +10'-0"

..... EL. +/- 0'-8"


..... EL. + 0'-0"

SCALE: 1/4" = 1'-0"

1 SERVING WINDOW



Diagrams

Kiosk Exploded Axonometric

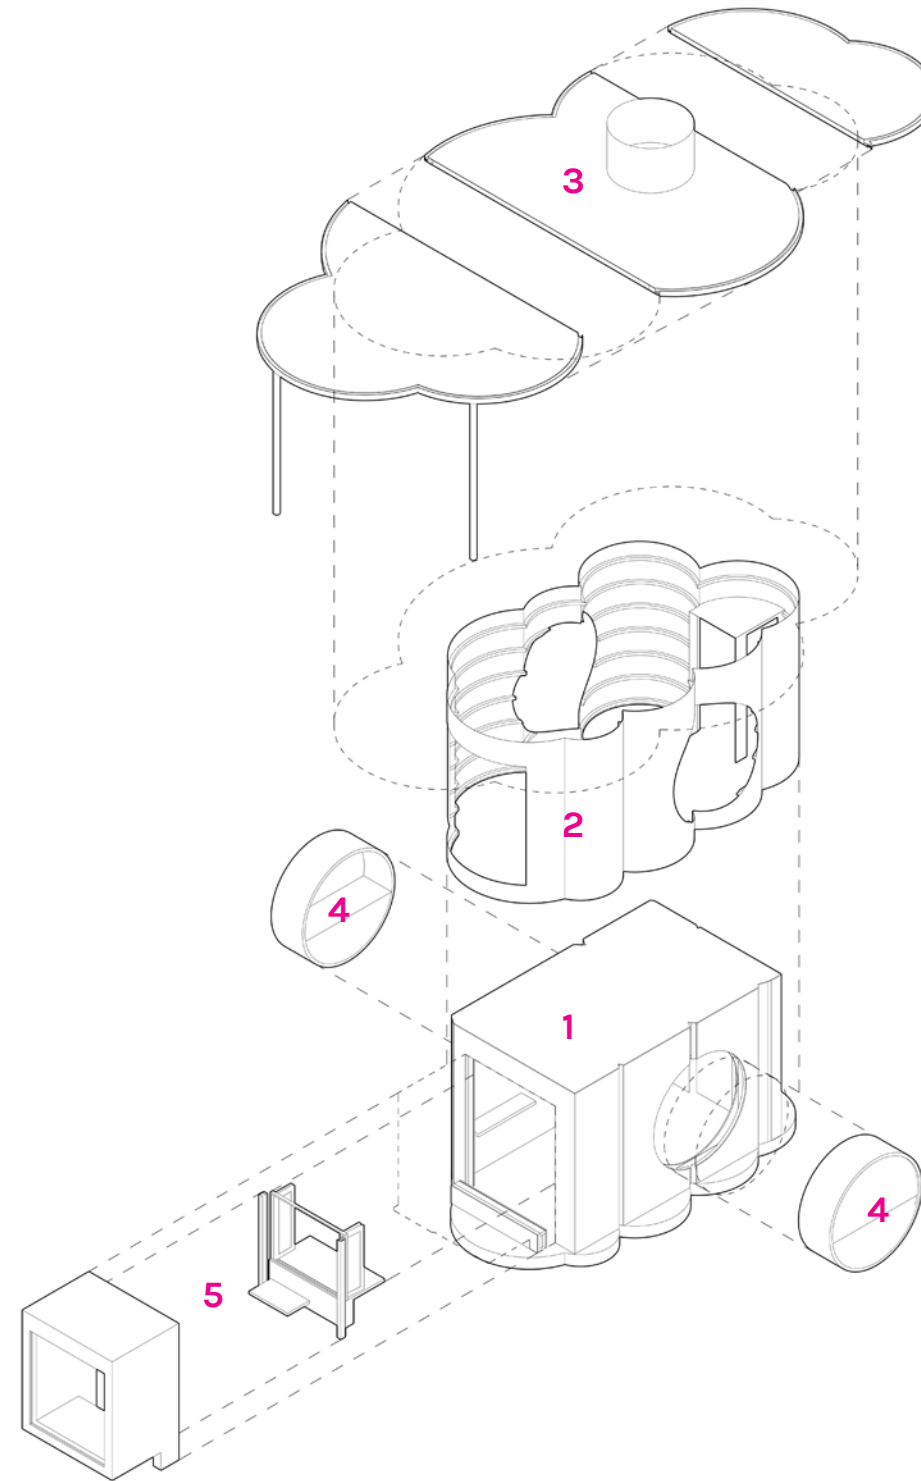




1 KIOSK FRAME 2 KIOSK CLADDING 3 KIOSK ROOF 4 CIRCULAR WINDOW 5 SERVING WINDOW

Kiosk Open / Closed

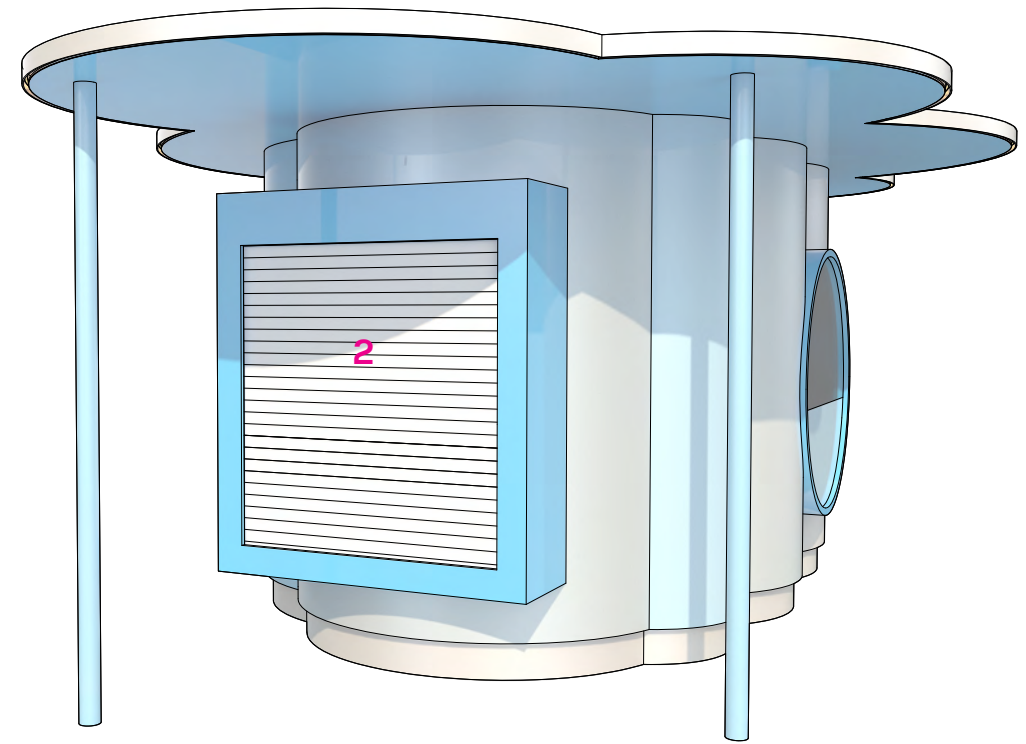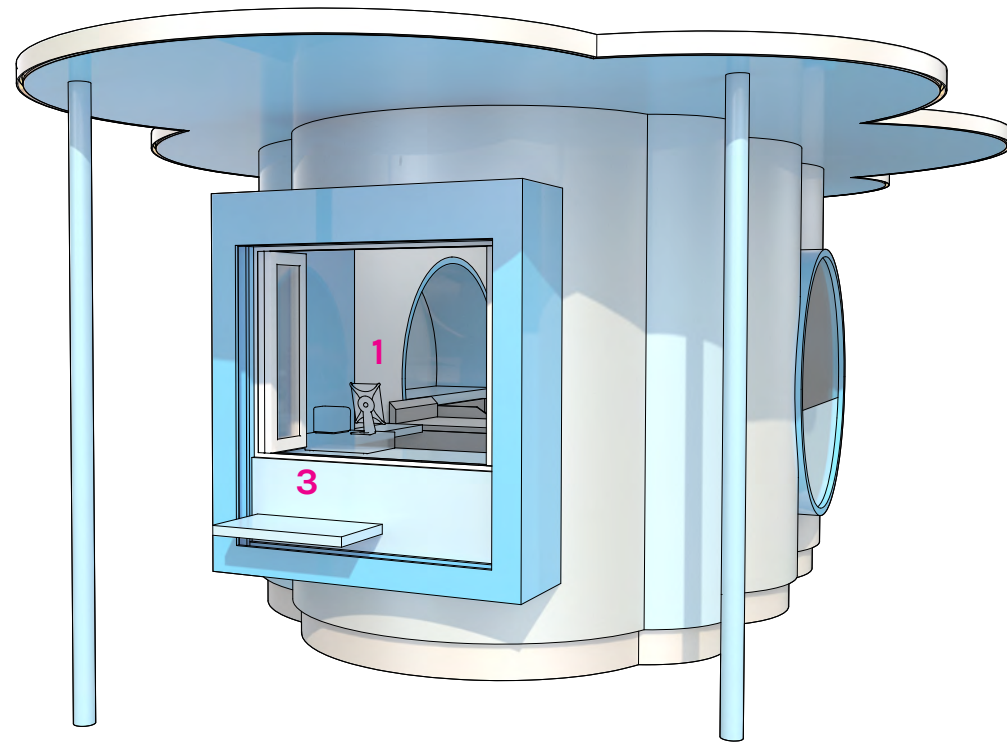



1 SERVING WINDOW OPEN 2 SERVING WINDOW CLOSED 3 RETRACTABLE ACCESSIBLE COUNTER

Kiosk Signage

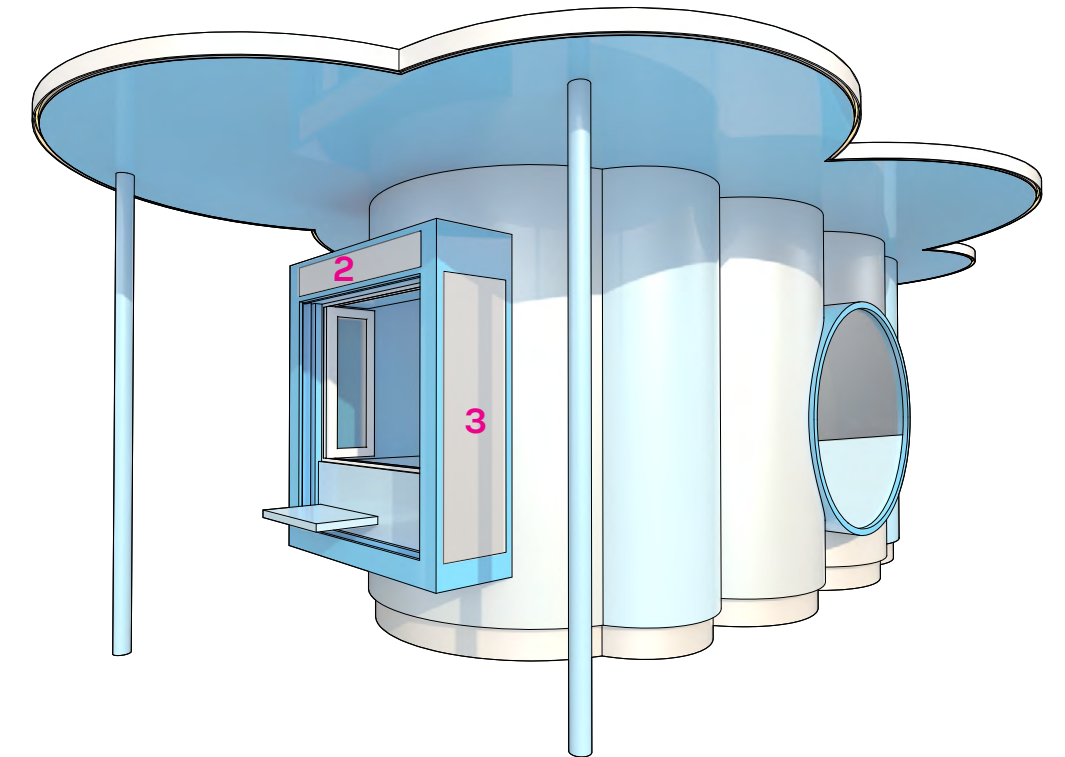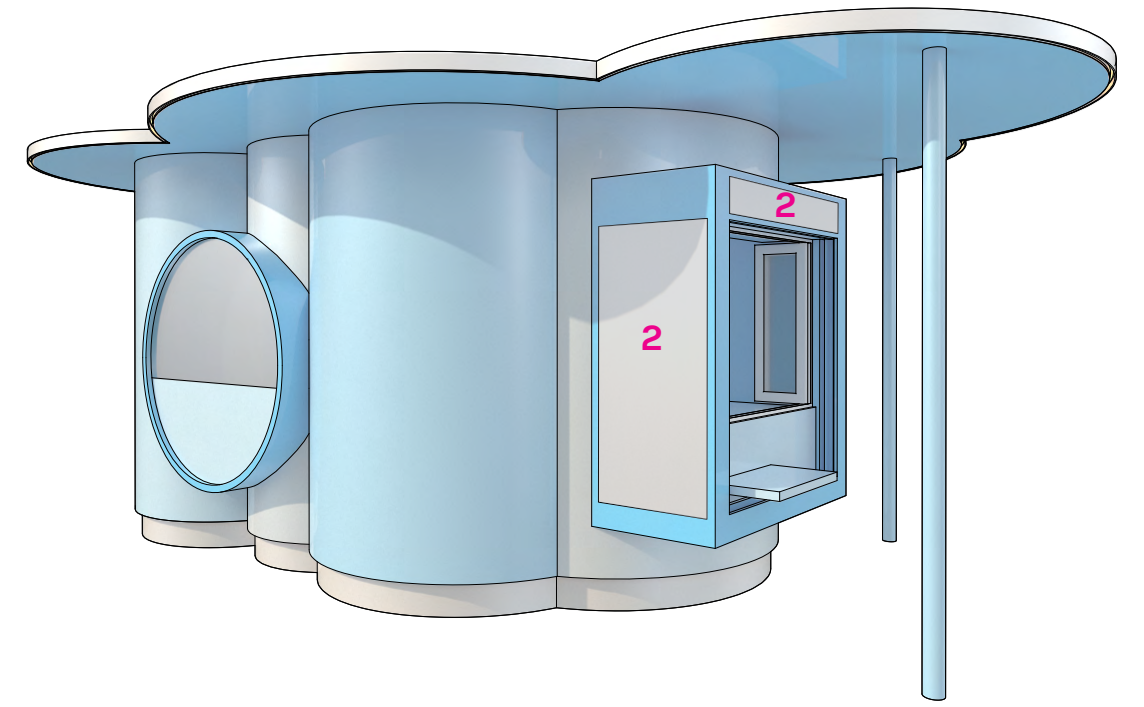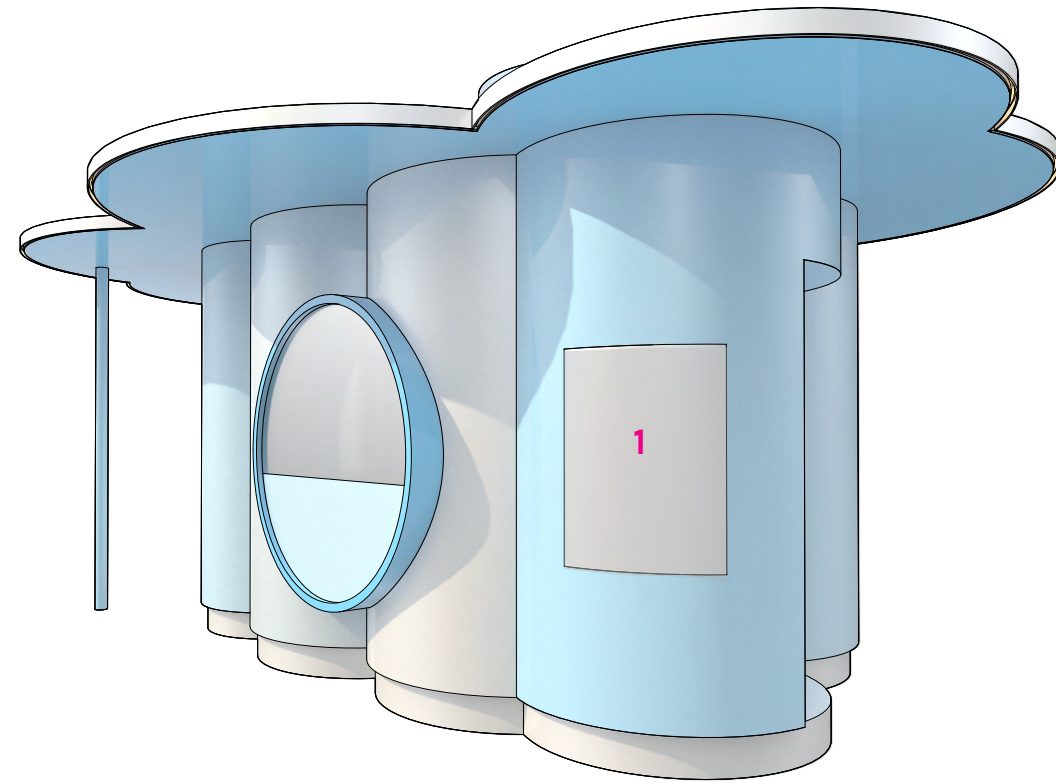

1 INFORMATIONAL SIGNAGE ZONE 2 VENDOR SIGNAGE ZONE 3 VENDOR MENU ZONE

Kiosk Lighting

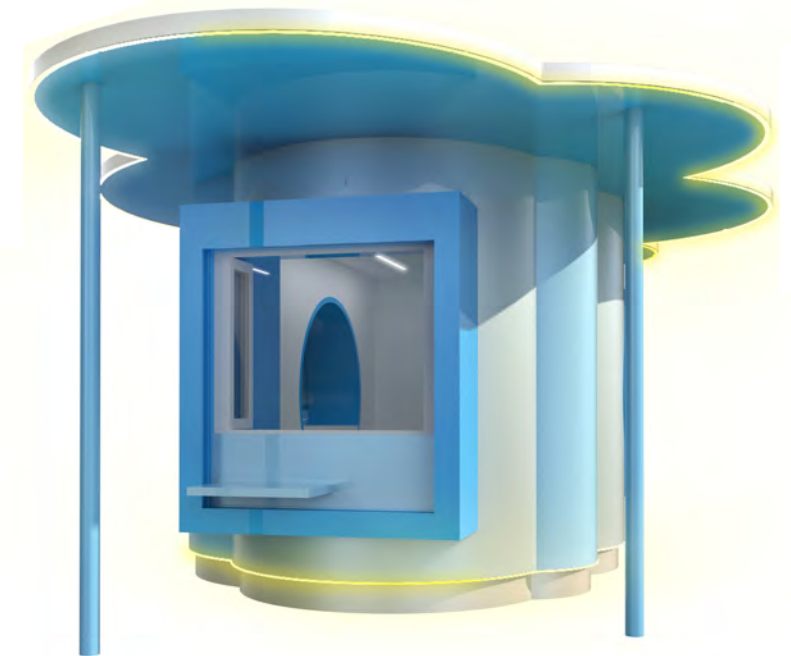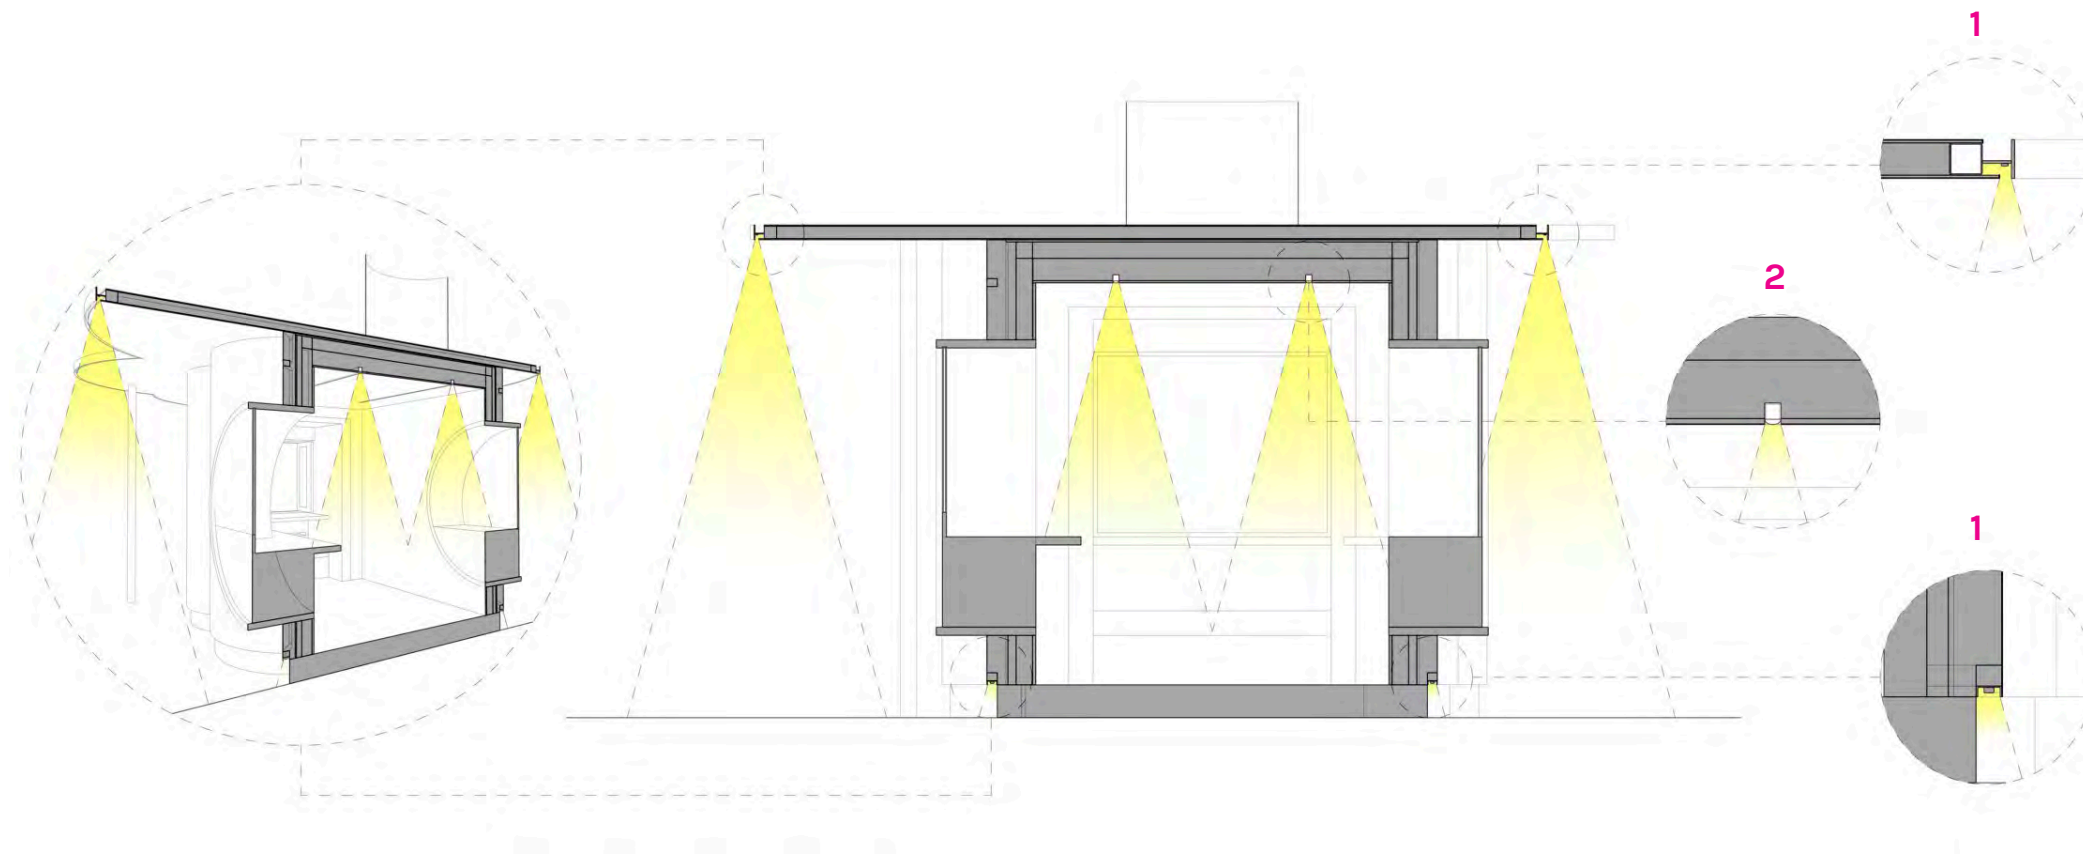

1 FLEXIBLE LED STRIP LIGHT (EXTERIOR) 2 LED LINEAR FIXTURE (INTERIOR)

Rendered Views

View Looking North West at Kiosk and Water Fountain



View Looking West at Kiosk



View Looking North at Kiosk



Thank you !